


# DETAILS & CLEARANCE DIAGRAM FOR OVERHEAD SIGNS INSTALLATION 2

STATE	PROJECT NUMBER	SHEET NO.	TOTAL SHEETS
GA.	CSMSL-0006-00(478)	26	43


- NO SCALE -

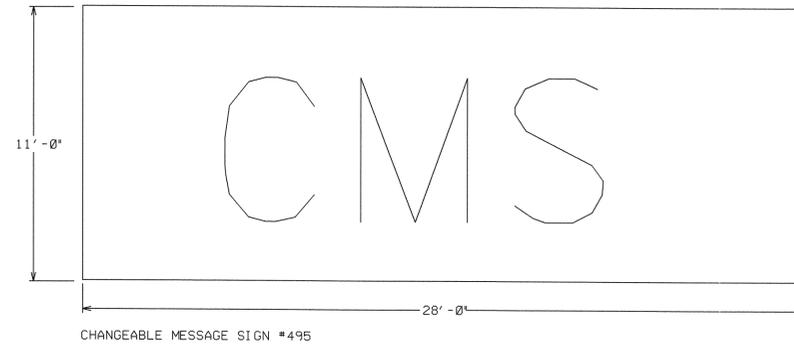

THE CONTRACTOR SHALL FURNISH AND INSTALL A COMPLETE CMS SYSTEM INSTALLATION IN ACCORDANCE WITH SECTION 631 FOR 4 CMS WITH THE FOLLOWING CONFIGURATION AND PARAMETERS:

- 3-LINE BY 15 LINE CHARACTER LINE MATRIX DISPLAY
- 12-INCH BORDERS AROUND ALL FOUR SIDES OF DISPLAY
- NON WALKIN DISPLAY HOUSING
- COMMUNICATION INTERFACE: GIGABIT ETHERNET FIELD SWITCH

NOTE:  
MAINTENANCE WALKWAY SHALL BE CONTINUOUS TO ALL SIGNS AND SHALL EXTEND A MINIMUM OF 1'-0" OUTSIDE THE EDGE OF ALL SIGNS, BUT NO LESS THAN 2'-0" OVER THE OUTSIDE SHOULDER. AN ADDITIONAL WALKWAY SHALL BE CONSTRUCTED AT THE RIGHT EDGE OF THE SIGN THAT IS PERPENDICULAR TO THE MAINTENANCE WALKWAY AND SHALL EXTEND THE FULL DEPTH OF THE SIGN. SEE SECTION 638.06101 OF THE STANDARD SPECIFICATIONS

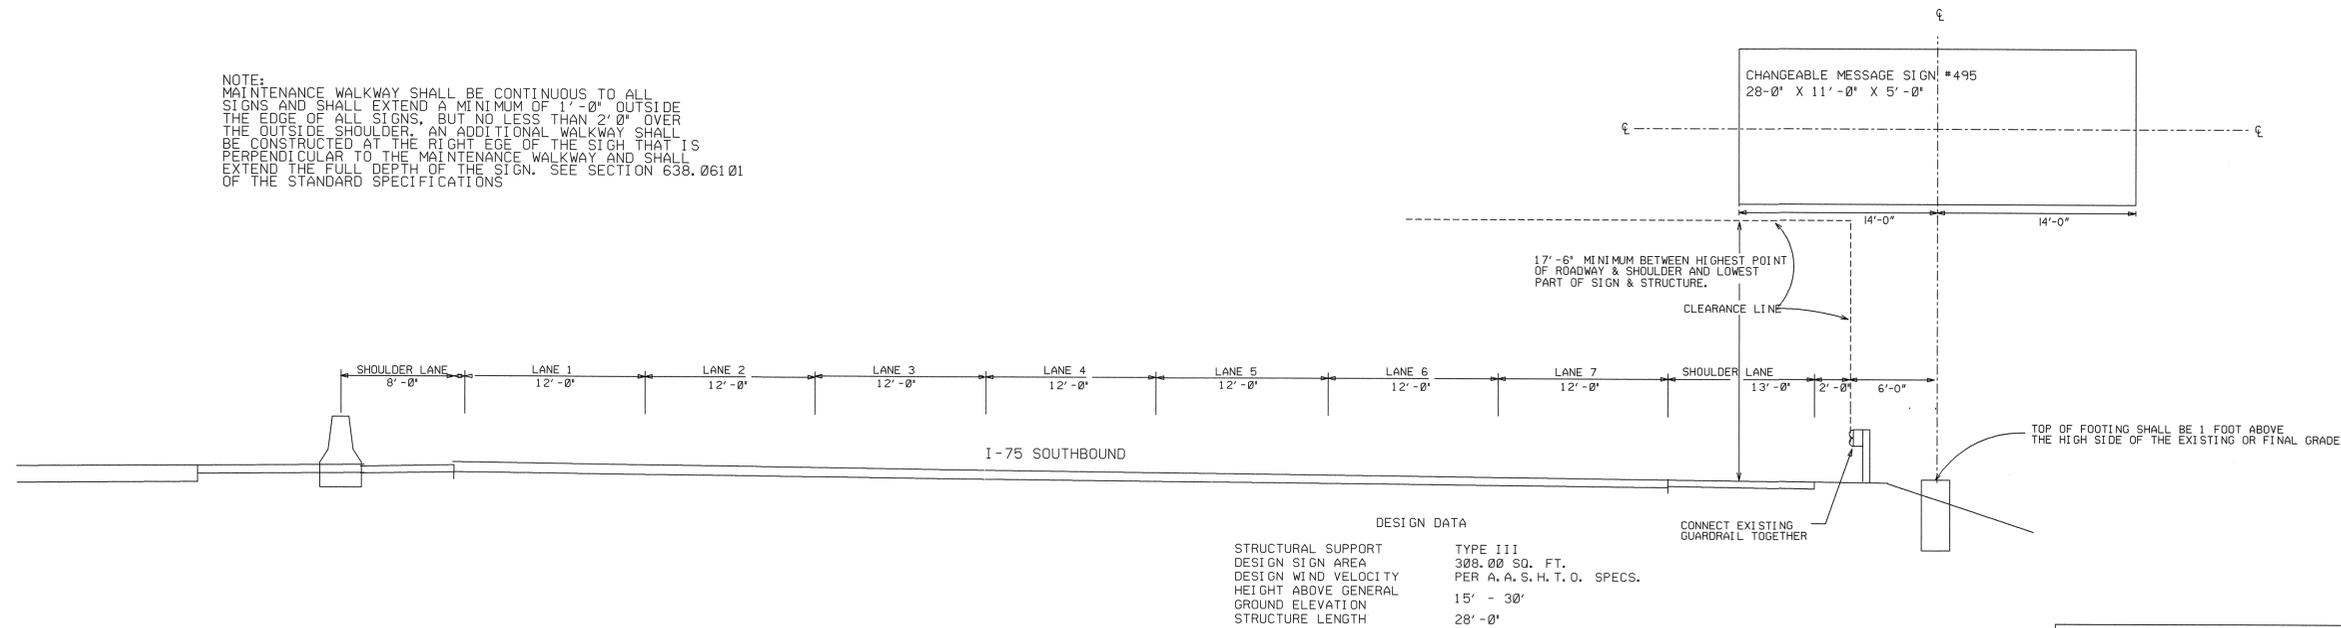

STATE OF GEORGIA  
DEPARTMENT OF TRANSPORTATION  
OFFICE OF TRAFFIC OPERATIONS

ITS - CMS & SURVEILLANCE  
ENHANCEMENTS TO EXISTING SYS